

Southern  
Insurance  
Underwriters  
*Parkside 4*  
Alpharetta, Georgia

**Gensler**

400 Peachtree Street, N.E.  
Suite 800  
Atlanta, Georgia 30309  
(404) 576-0006  
ATTN: Mr. Donell Fitzgerald

**PROJECT TEAM**

**OWNER**  
SOUTHERN INSURANCE UNDERWRITERS, INC.  
1700 Century City, N.E.  
Atlanta, Georgia 33345  
(404) 382-1702  
ATTN: Mr. Wes Dusenberg, Jr.

**CONSTRUCTION MANAGER**  
THE CONSULTING GROUP  
3011 Peachtree Bridge Road, Suite E-2  
Norcross, Georgia 30071  
(770) 263-9337  
ATTN: Mr. Chuck Herman

**ARCHITECT**  
GENSLER  
909 Peachtree Street, N.E. Suite 800  
Atlanta, Georgia 30309  
(404) 576-0006  
ATTN: Mr. Donell Fitzgerald

**STRUCTURAL**  
ZUNI & CASE ENGINEERS  
400 Colony Square, Suite 330  
1201 Peachtree Street, N.E.  
Atlanta, Georgia 30301  
(404) 576-0224  
ATTN: Mr. James Case

**CIVIL, MECHANICAL,  
ELECTRICAL,  
PLUMBING**  
THOMPSON ENGINEERING  
3475 Lenox Road, Suite 300  
Atlanta, Georgia 30326  
(404) 586-1400  
ATTN: Mr. Bill Ervin

**LANDSCAPE**  
MORRISON LORIS & ASSOCIATES  
127 Peachtree Street, Suite 1725  
Atlanta, Georgia 30303  
(404) 525-7771  
ATTN: Mr. Raymond Strychwald

**GENERAL  
CONTRACTOR**  
PATTON CONSTRUCTION  
6945 Peachtree Corners  
Road, N.E.  
Alpharetta, Georgia 30026  
(404) 522-0005  
ATTN: Mr. Christopher Ogle

Issues and Revisions		Date	Issue	By	Check
		12/17/98	ISSUED FOR PRICING		
		12/17/98	BULLETIN #5		
		12/17/98	BULLETIN #5		
		12/17/98	BULLETIN #6		
<hr/>					
Revisions and Signatures					
<hr/>					

**GENERAL NOTES**

- A. ALL LIGHT FIXTURES TO BE 2 x 4 FLUORESCENT FIXTURES W/UL.
- B. REFER TO MECHANICAL AND ELECTRICAL CONSULTANT DRAWINGS FOR FURTHER INFORMATION.
- C. TYPICAL CEILING HEIGHT IS 9'-0".
- D. ACCUSTIC CEILING TILE SHALL BE 2X2 CELSTEX-CASHMERE WITH TEXTURE EDGE.


Project Name	Southern Insurance Underwriters
Project Number	0.0021.000
Description	SECOND LEVEL REFLECTED CEILING PLAN
Computer File	rc.02a3.2
Scale	1/8" = 1'-0"

All drawings and written material appearing herein constitute original and unpublished work of the architect and may not be duplicated, used or disposed without written consent of the architect.

© 1998 Gensler. All Rights Reserved.



I 4.2

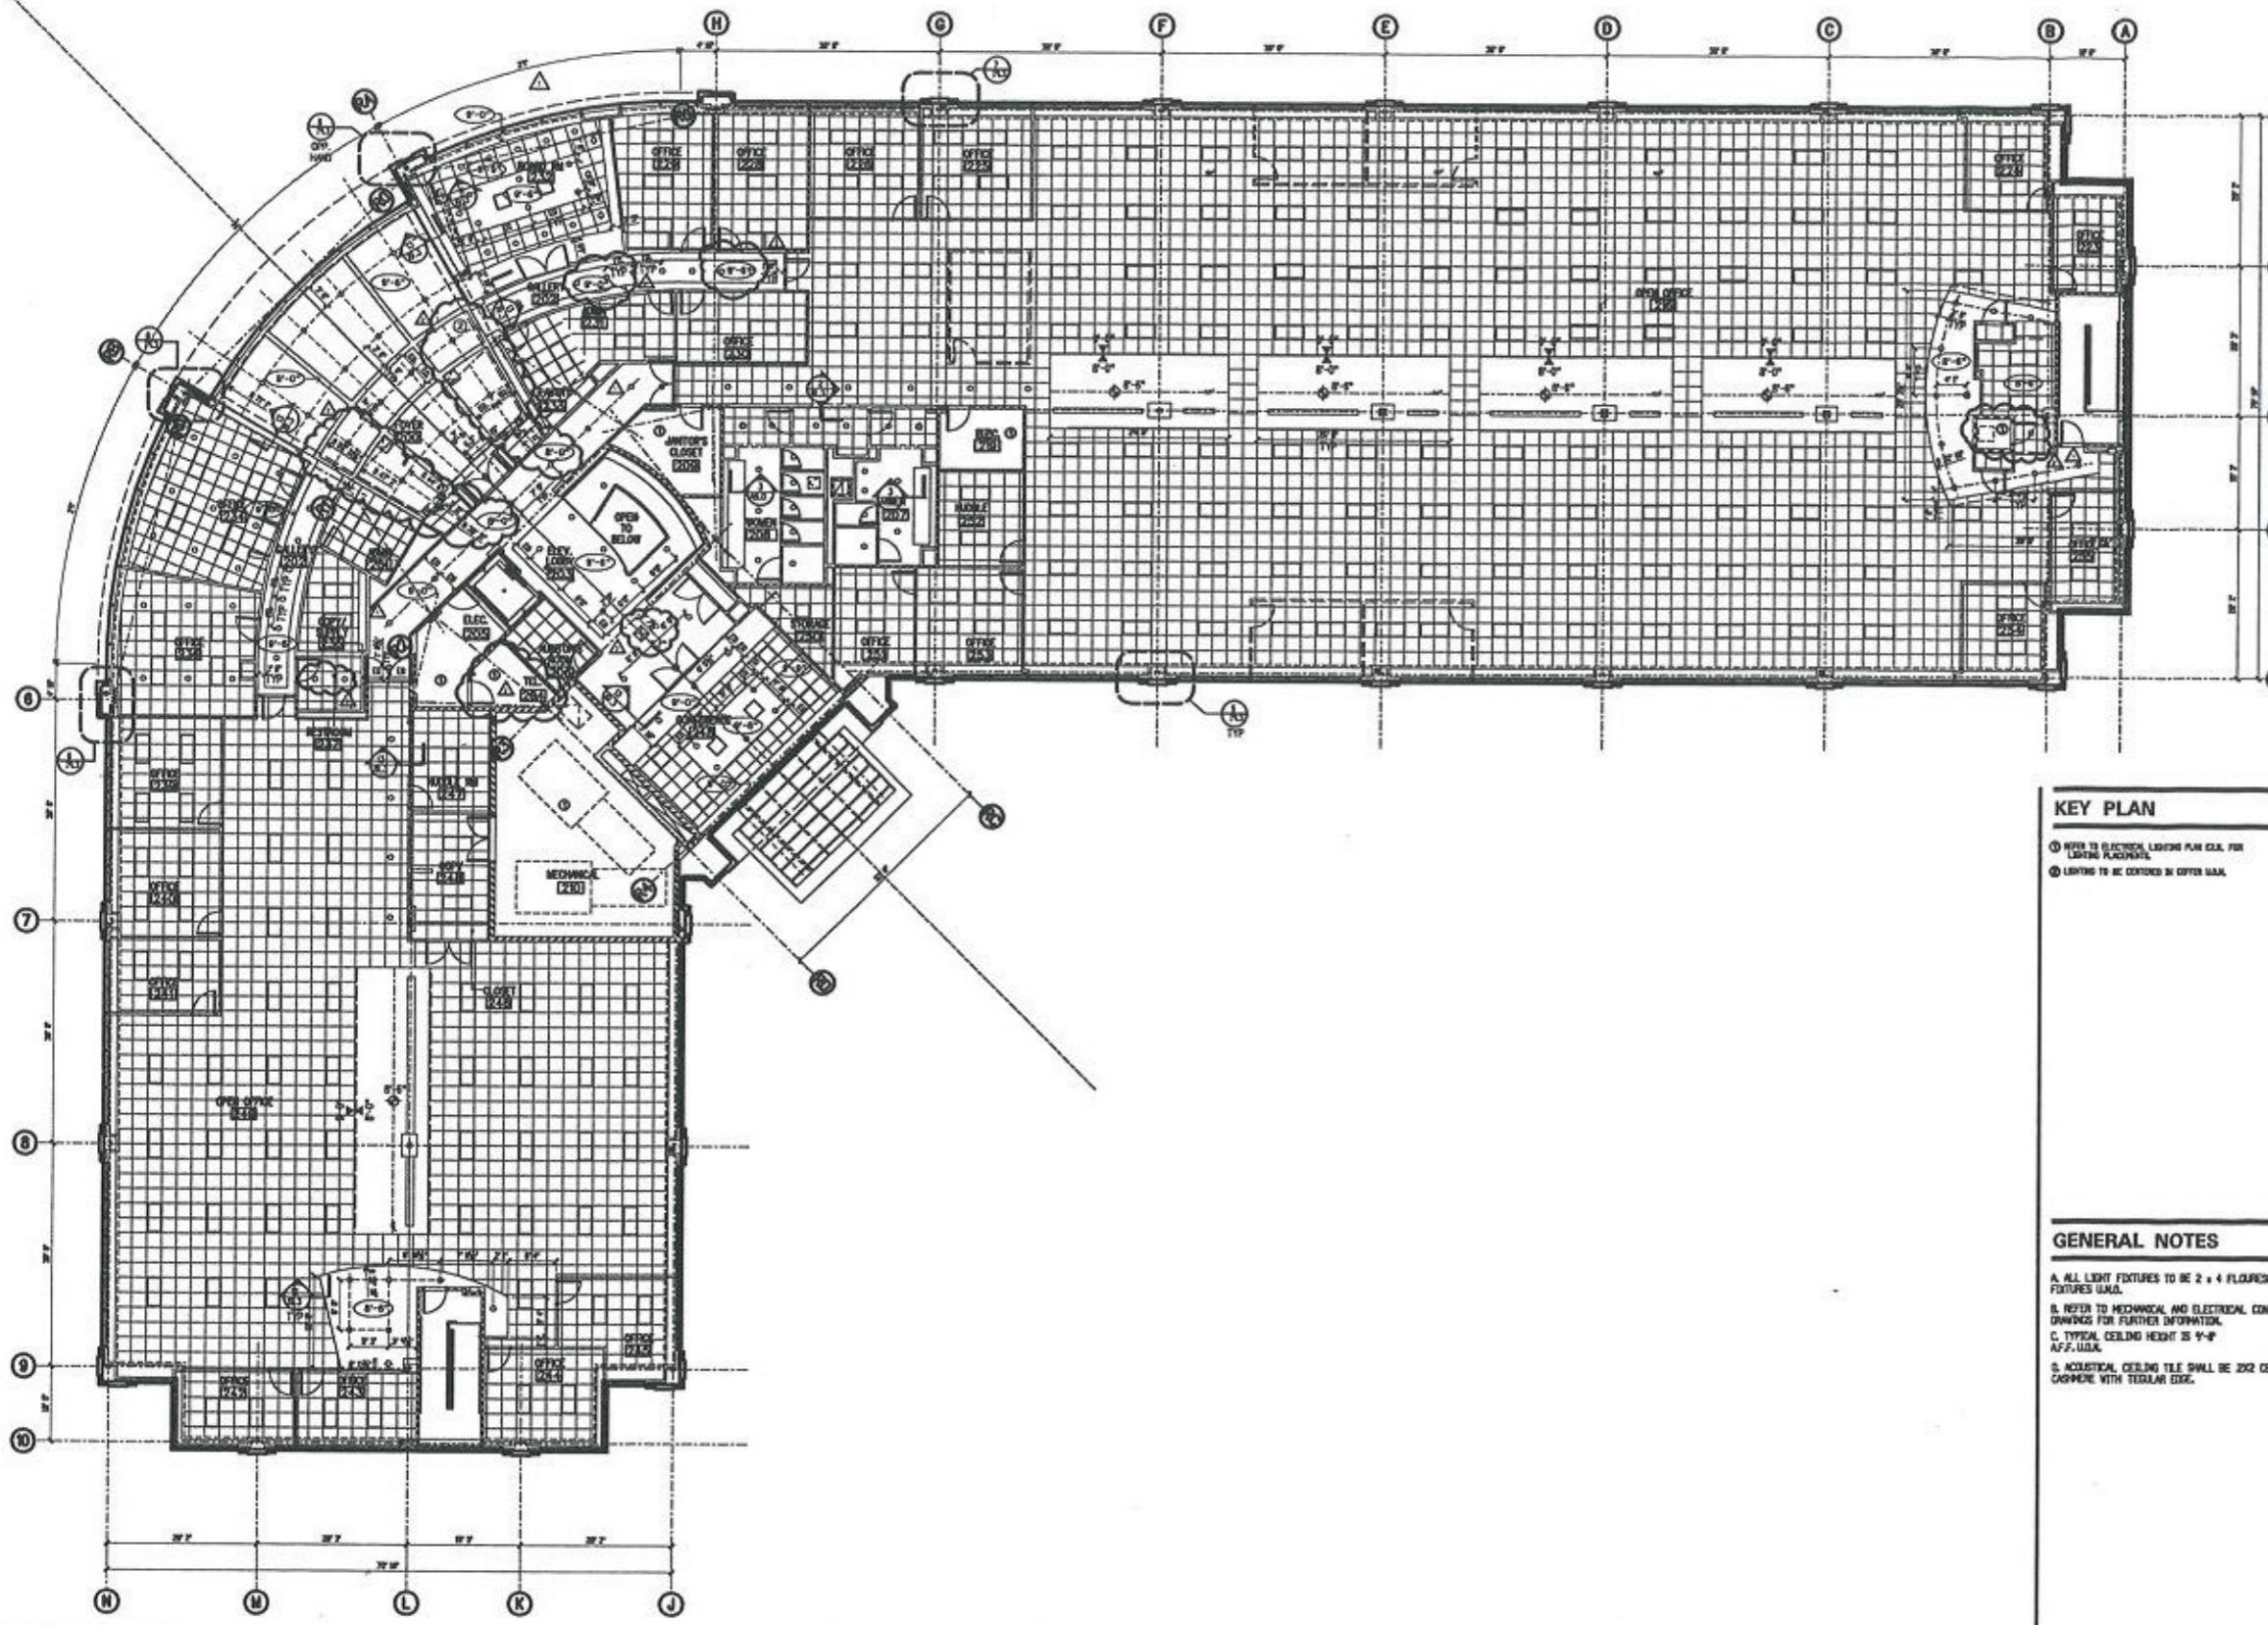

Southern  
Insurance  
Underwriters  
Parkside I  
Alpharetta, Georgia

**Gensler**

99 Peachtree St., N.E.  
Atlanta, Georgia 30309  
Fax: 404-522-0005

**PROJECT TEAM**

**OWNER**  
SOUTHERN INSURANCE UNDERWRITERS, INC.  
1700 Century Circle, N.E.  
Atlanta, Georgia 30345  
404-332-1725  
ATTN: Mr. Wes Dusenberg, Jr.

**CONSTRUCTION MANAGER**  
THE CONSULTING GROUP  
300 Holcomb Bridge Road, Suite E-2  
Norcross, Georgia 30071  
477-263-1837  
ATTN: Mr. Chuck Hermon

**ARCHITECT**  
GENSLER  
999 Peachtree Street, N.E. Suite 800  
Atlanta, Georgia 30309  
404-874-0098  
ATTN: Mr. Darrel Fitzgerald

**STRUCTURAL**  
UZUM & CASE ENGINEERS  
400 Colby Square, Suite 330  
1201 Peachtree Street, N.E.  
Atlanta, Georgia 30361  
404-885-0224  
ATTN: Mr. James Case

**CIVIL, MECHANICAL,  
ELECTRICAL,  
PLUMBING**  
THOMPSON ENGINEERING  
3475 Lanier Road, N.E.  
Suite 300  
Atlanta, Georgia 30328  
404-268-1400  
ATTN: Mr. Bill Ervin

**GENERAL  
CONTRACTOR**  
PATTON CONSTRUCTION  
8645 Peachtree Greenway  
Road, N.E.  
Atlanta, Georgia 30328  
404-525-7771  
ATTN: Mr. Raymond Shrybeld

**LANDSCAPE**  
MARIO LONG & ASSOCIATES  
127 Peachtree Street, Suite 1725  
Atlanta, Georgia 30303  
404-525-7771  
ATTN: Mr. Christopher Ode


**GENERAL NOTES**

- A. ALL LIGHT FIXTURES TO BE 2' X 4' FLUORESCENT FIXTURES W/DO.
- B. REFER TO MECHANICAL AND ELECTRICAL CONSULTANT DRAWINGS FOR FURTHER INFORMATION.
- C. TYPICAL CEILING HEIGHT IS 9'-0"
- D. ACOUSTICAL CEILING TILE SHALL BE 2X2 CELOTEX-CASHMERE WITH TEGULAR EDGE.

Project Name		Status	
Project Number	13-80026-000	Issue Date	Re. Change
Description	GROUND LEVEL REFLECTED CEILING PLAN		
Computer File	rc_01a3.1		
Scale	16" = 1'-0"		

All drawings and written material appearing herein constitute original and unpublished work of the architect and may not be duplicated, loaned or disclosed without written consent of the architect.  
© 1999 Gensler All Rights Reserved

I 4.1

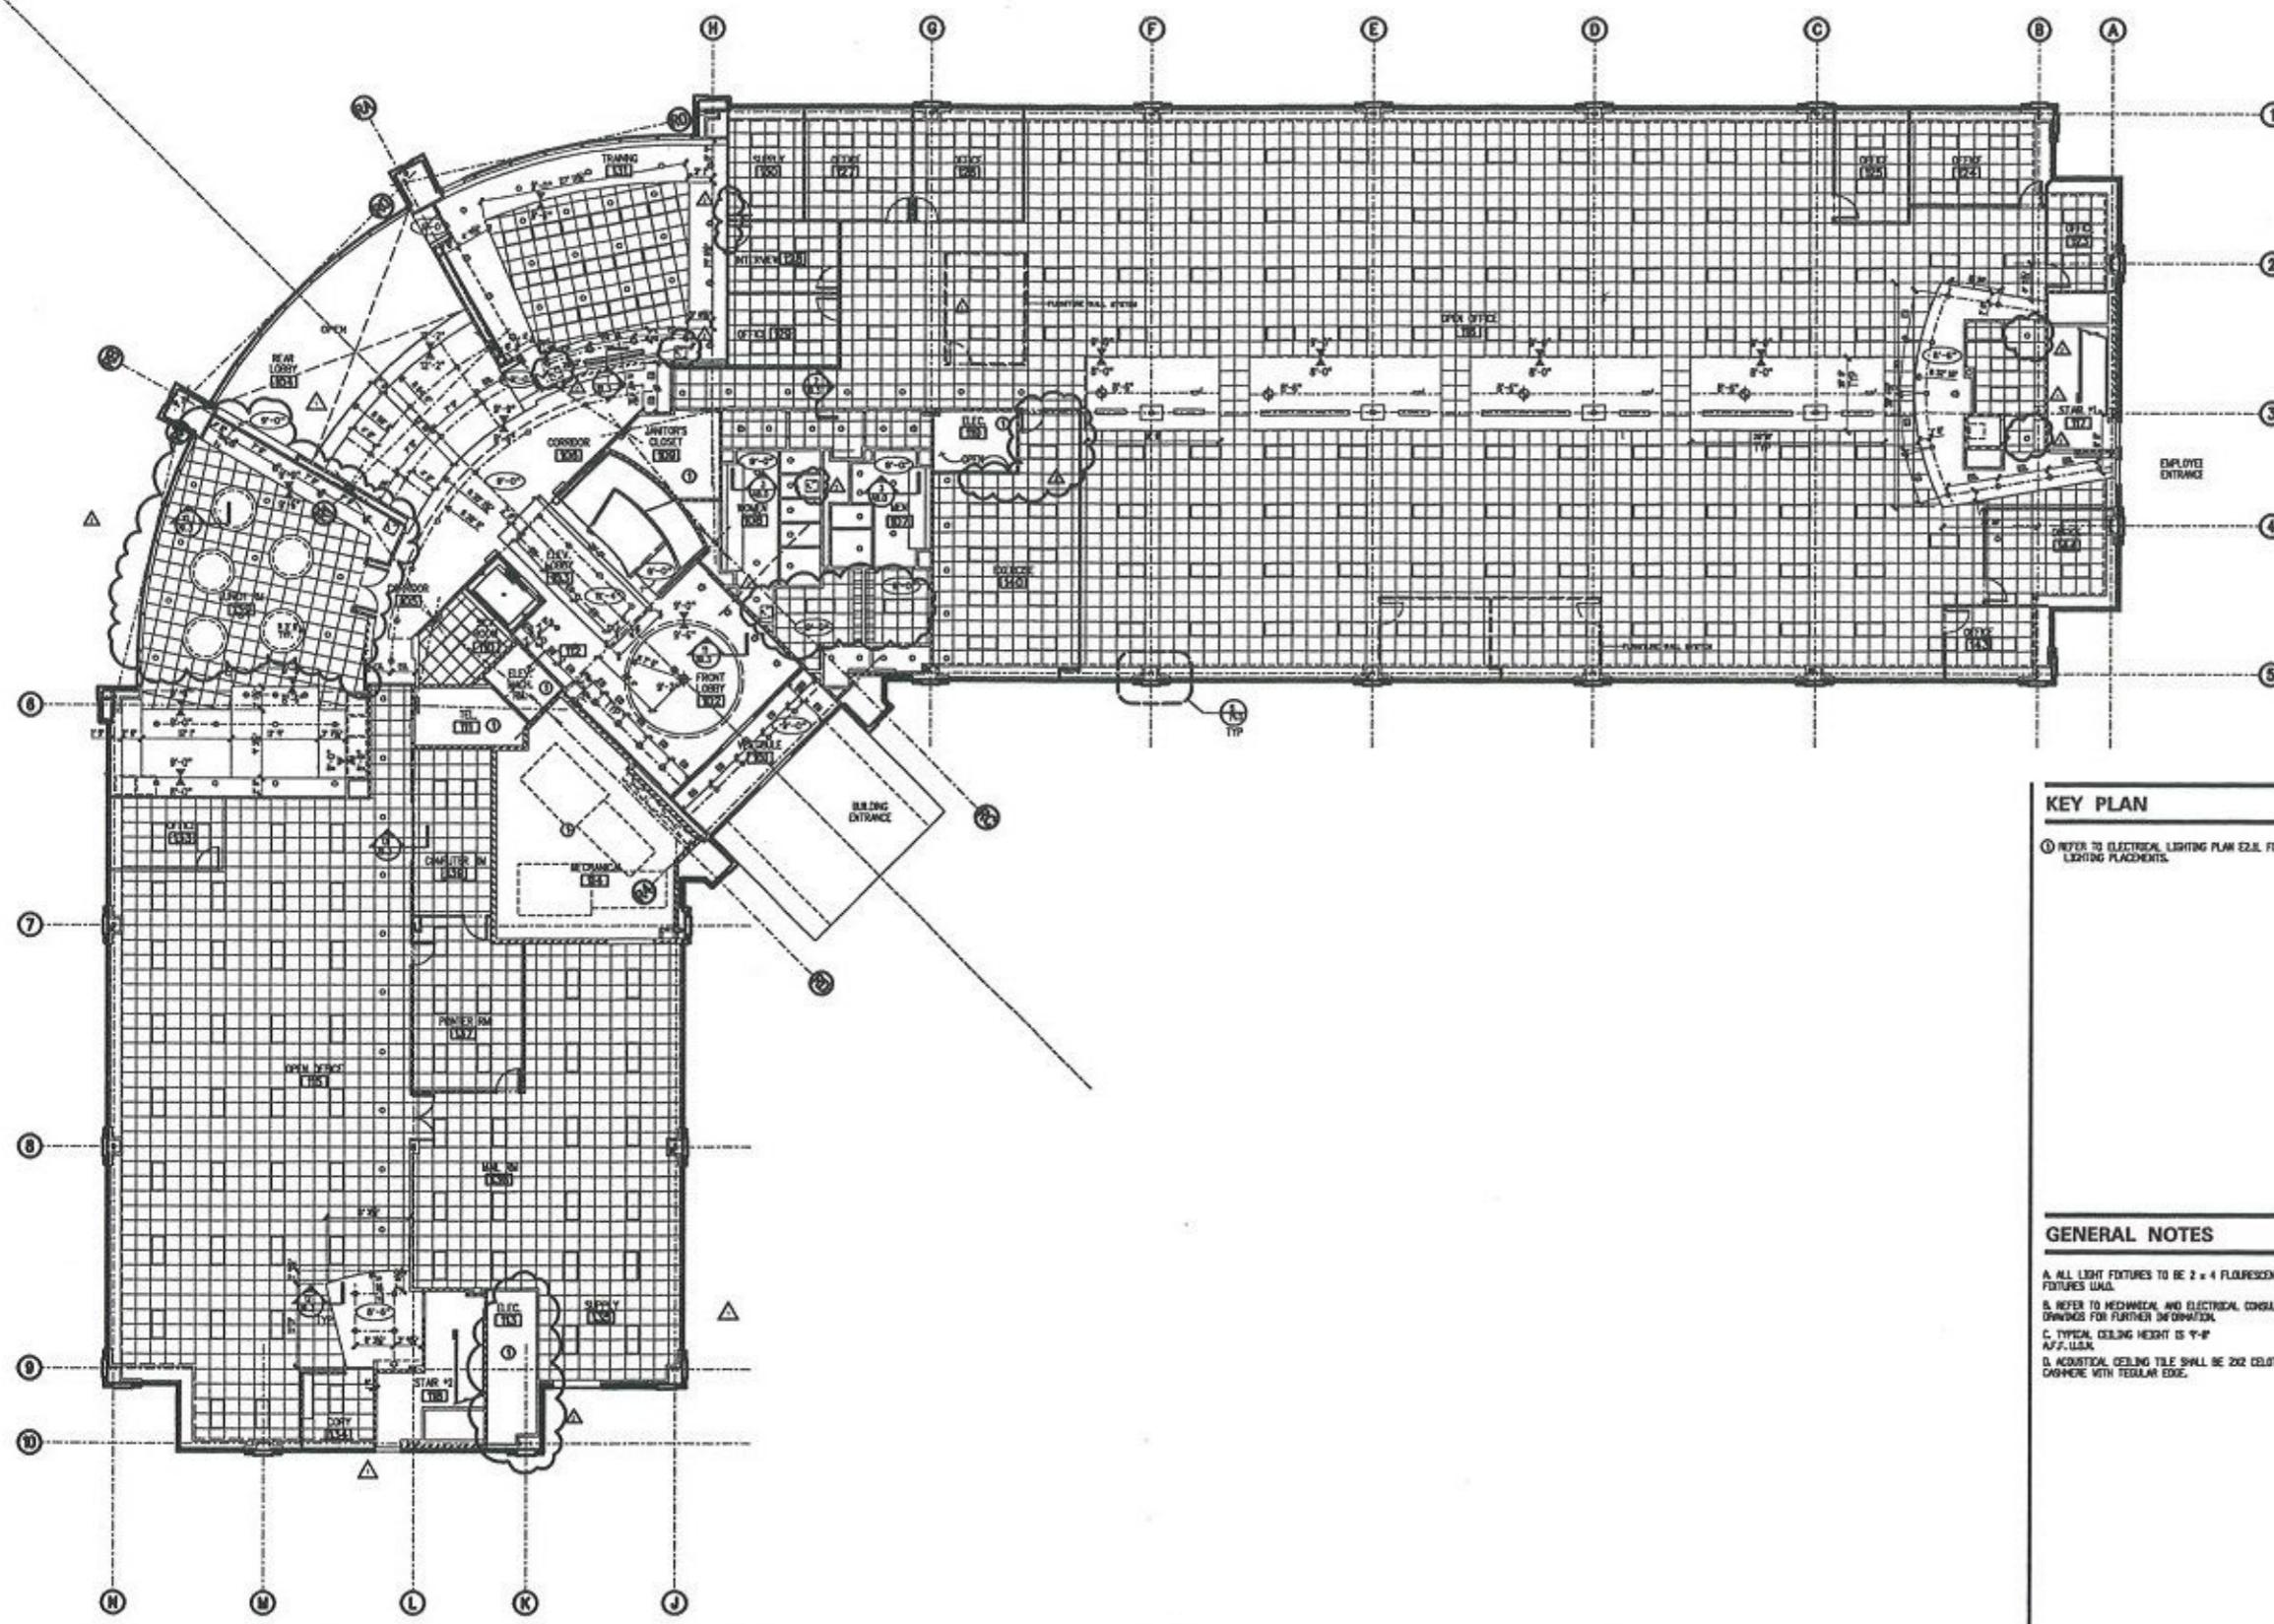


Southern  
Insurance  
Underwriters  
*Parkside I*  
Alpharetta, Georgia

Gensler

PP Peabody St., N.E.  
Suite 800  
Atlanta, Georgia 30309  
Fax: 404.576.0500  
Tel: 404.576.0500

Gensler

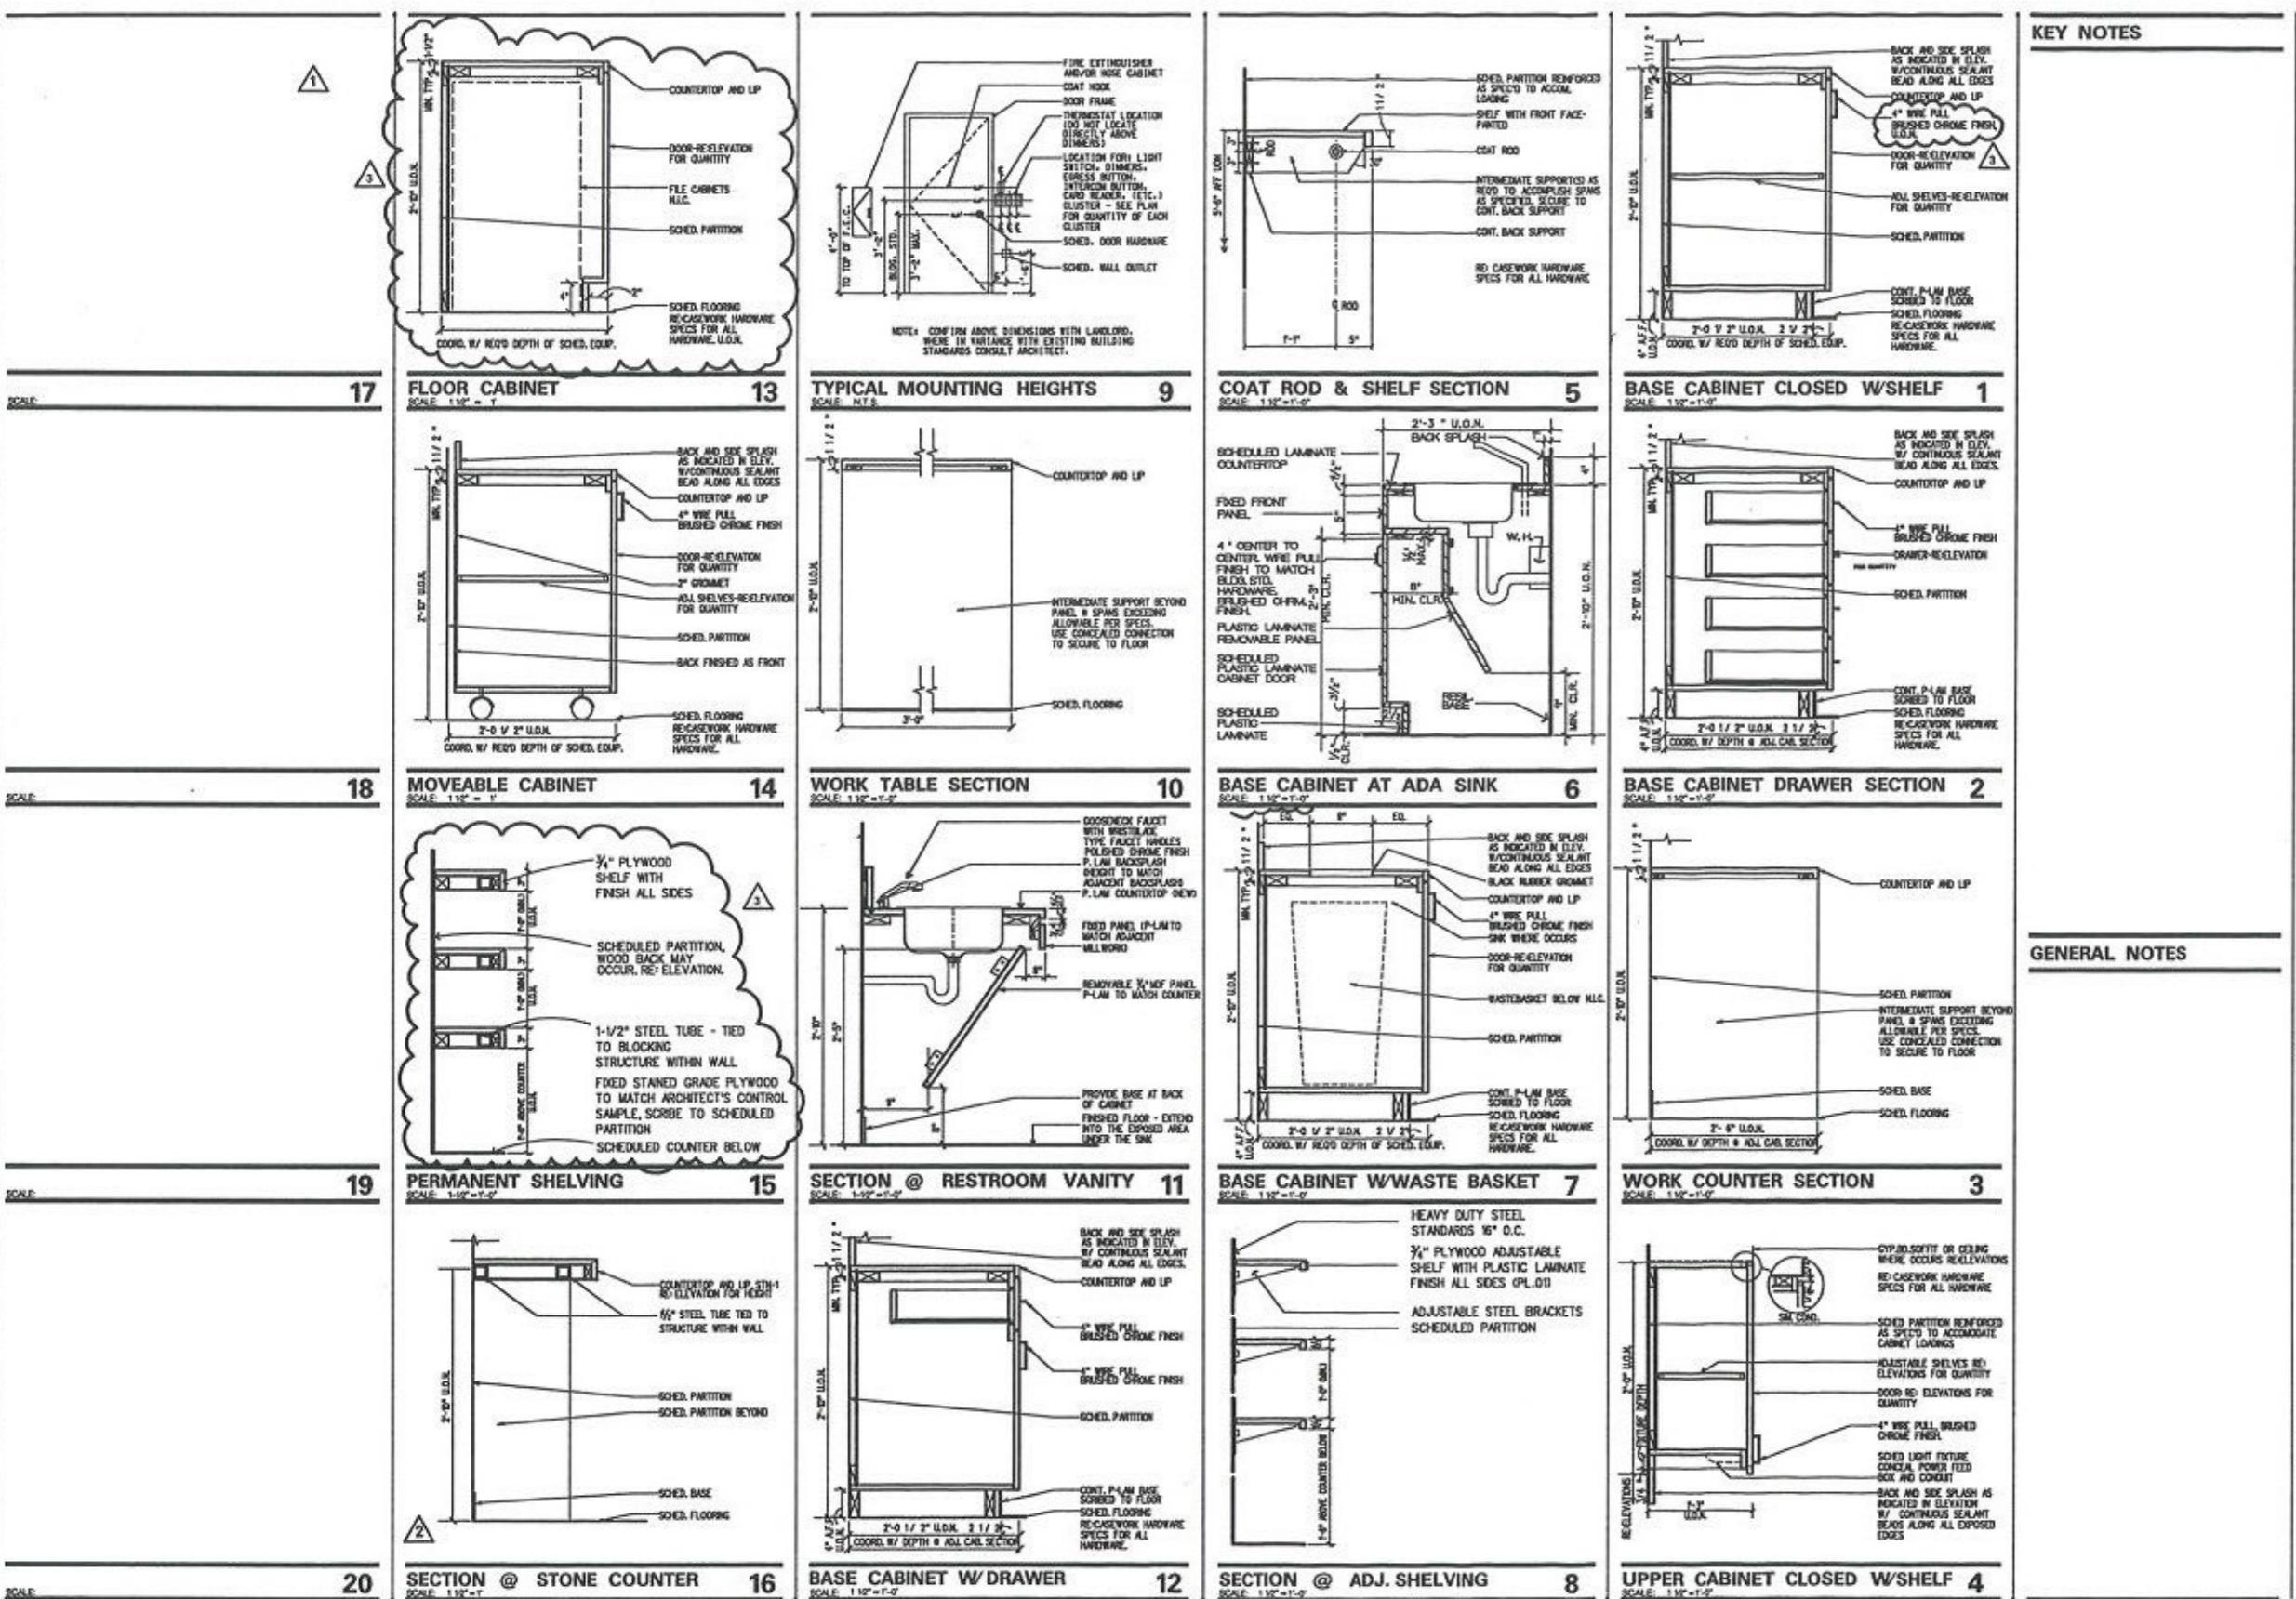

No.	Date	Issue	By	Check
12/11/98		ISSUE FOR PRICING		
12/25/98		BULLETIN #4		
1/10/99		BULLETIN #5		
1/11/99		BULLETIN #6		
1/12/99		BULLETIN #7		
1/22/99		BULLETIN #8		

**Signatures and Signatures**

Project Name: Southern Insurance Underwriters  
Project Number: 13.8027.000  
Description: DETAILS  
Computer File: PV\_13.8027.000.DAT DT 01/01/01  
Scale: SEE DETAIL

All drawings and written material appearing herein constitute original and unpublished work of the architect and may not be duplicated, used or disclosed without written consent of the architect.  
© 1999 Gensler All Rights Reserved



19.2



Southern  
Insurance  
Underwriters

Parkside 4  
Alpharetta, Georgia

**Gensler**

10 Peachtree Pk. N.E.  
Suite 300  
Atlanta, Georgia 30309  
AT&T: Mr. Mike Duerberg, Jr.

OWNER  
SOUTHERN INSURANCE UNDERWRITERS, INC.  
1700 Century Drive, N.E.  
Atlanta, Georgia 30345  
1404 382-7720  
ATTN: Mr. Van Duerberg, Jr.

CONSTRUCTION MANAGER  
THE CONSULTING GROUP  
3081 Holcomb Bridge Road, Suite E-2  
Norcross, Georgia 30071  
C770 283-8337  
ATTN: Mr. Chuck Hermon

ARCHITECT  
GENSLER  
999 Peachtree Street, N.E., Suite 800  
Atlanta, Georgia 30309  
1404 574-0006  
ATTN: Mr. Donald Fitzgerald

STRUCTURAL  
UZUM & CASE ENGINEERS  
400 Colony Square, Suite 330  
1201 Peachtree Street, N.E.  
Atlanta, Georgia 30301  
1404 581-0024  
ATTN: Mr. James Case

CIVIL, MECHANICAL,  
ELECTRICAL,  
PLUMBING  
THOMPSON ENGINEERING  
3475 Lenox Road, N.E.  
Suite 300  
Atlanta, Georgia 30326  
1404 266-1400  
ATTN: Mr. Bill Ervin

GENERAL  
CONTRACTOR  
PARTON CONSTRUCTION  
6645 Peachtree Dunwoody  
Road, N.E.  
Atlanta, Georgia 30338  
404 525-7771  
ATTN: Mr. Raymond Strychalski

LANDSCAPE  
NMVCO LONG & ASSOCIATES  
127 Peachtree Street, Suite 1725  
Atlanta, Georgia 30303  
404 525-7771  
ATTN: Mr. Christopher Ode

**Gensler**


Issues and Revisions	
No.	Date
13/11/98	ISSUED FOR PRICING
08/07/98	BULLETIN #6
13/09/98	BULLETIN #8
13/09/98	BULLETIN #6
13/11/98	BULLETIN #8
13/12/98	BULLETIN #9

Print Name	Southern Insurance Underwriters
Project Number	13.8027.000
Description	INTERIOR ELEVATIONS
Computer File	
Scale	1/2" = 1'-0"


All drawings and written material appearing herein constitute original and unpublished work of the architect and may not be duplicated, used or disclosed without written consent of the architect.

© 1998 Gensler All Rights Reserved


I 8.2

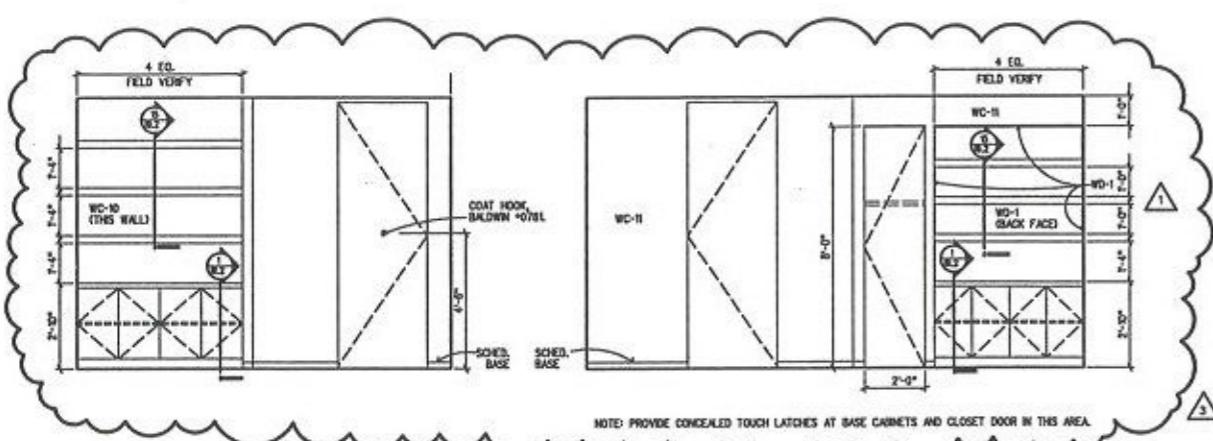


OFFICE  
SCALE: 1/2" = 1'-0"  
11

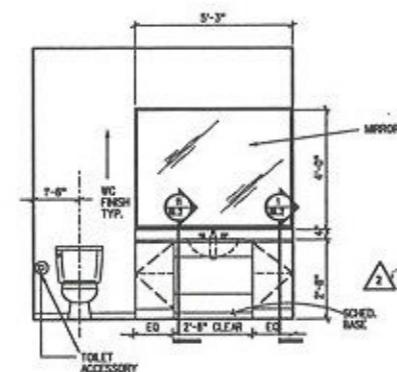


RESTROOM  
SCALE: 1/2" = 1'-0"  
4

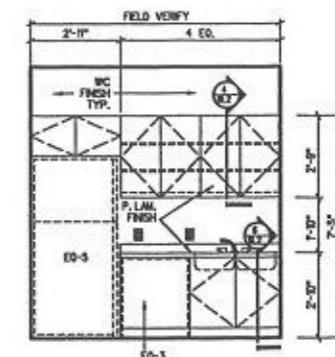


PANTRY  
SCALE: 1/2" = 1'-0"  
1

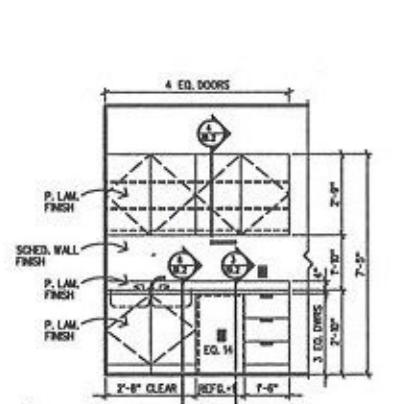


ELEV @ PANRTY ROOM 250 12

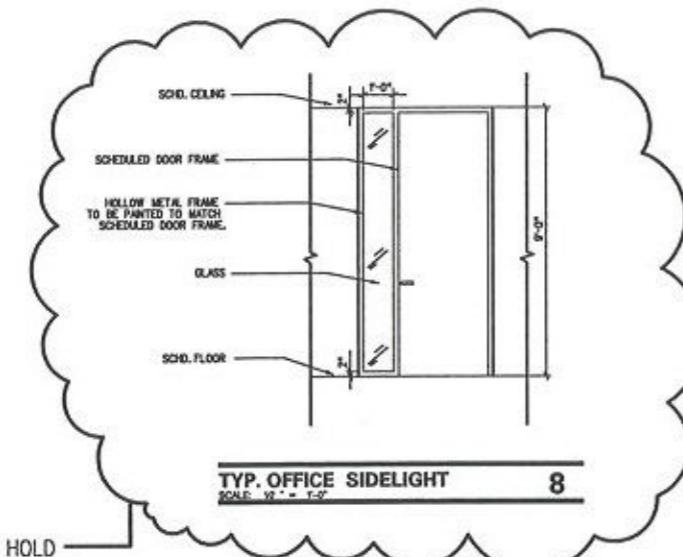

HOLD

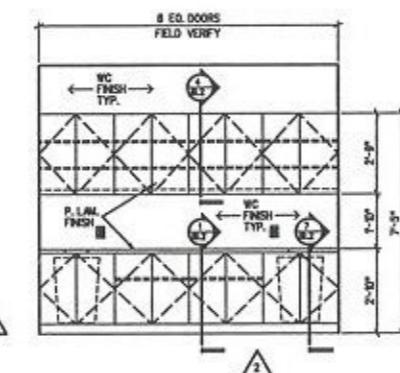


COPY  
SCALE: 1/2" = 1'-0"  
5

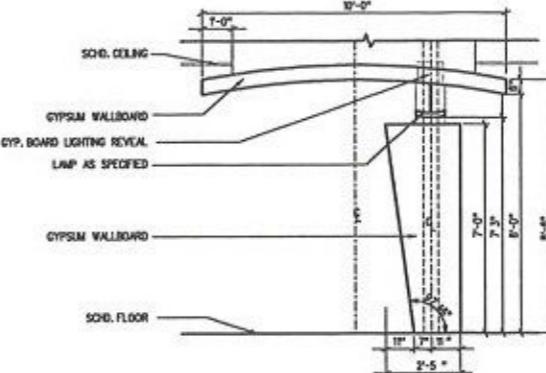


CEILING AT COLUMNS  
SCALE: 1/2" = 1'-0"  
2


GENERAL NOTE  
COORDINATE POWER & DATA OUTLETS W/ ELECTRICAL DRAWING.

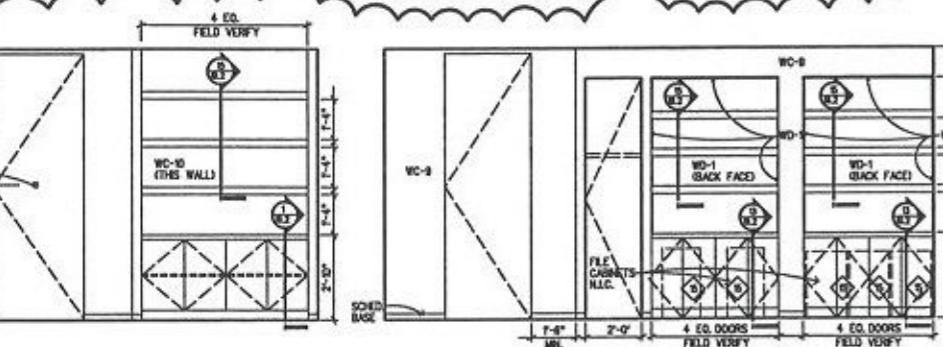

OFFICE  
SCALE: 1/2" = 1'-0"  
10

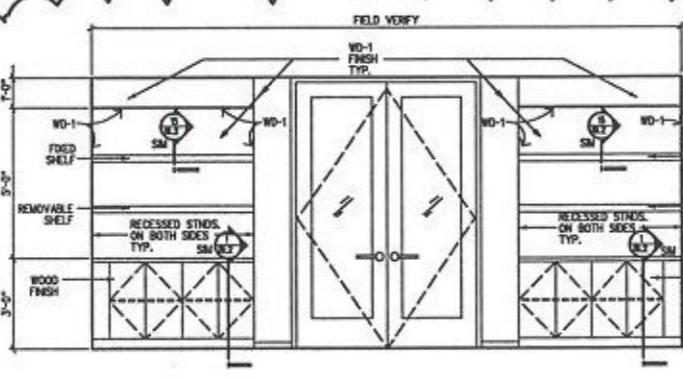

FOYER  
SCALE: 1/2" = 1'-0"  
6

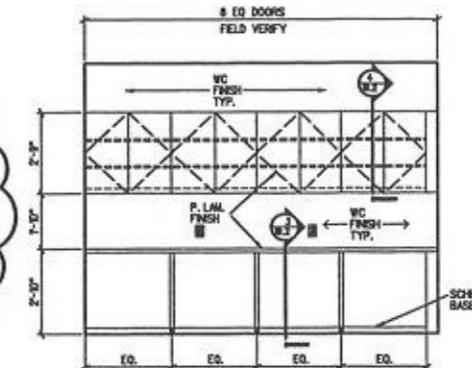

COPY/SUPPLY  
SCALE: 1/2" = 1'-0"  
3

NOTE: PROVIDE CONCEALED TOUCH LATCHES AT BASE CABINETS IN THIS AREA.

## FINISH SCHEDULE

### WALLCOVERING

- WC-1 - POLYOLIFIN DIRECT GLUE- INNOVATIONS-ALLEGORY-COLOR #A3 SUNSHINE
- WC-2 - POLYOLIFIN DIRECT GLUE- KOROSEAL- KINGSTON- #7002-12
- WC-3 - POLYOLIFIN DIRECT GLUE- XOREL-#6423 STRI- COLOR# W514
- WC-4 - POLYOLIFIN DIRECT GLUE- MAHARAM -TEX-WALL-#304108 008 LINEN
- WC-5 - VINYL DIRECT GLUE- VYCON- #Y10023 GOLDENROD
- WC-6 - POLYOLIFIN DIRECT GLUE- XOREL-#6423 STRI- COLOR# W500
- WC-7 - POLYOLIFIN DIRECT GLUE- XOREL-#6425 NEXUS- COLOR #G28
- WC-8 - POLYOLIFIN DIRECT GLUE- SINCOL-NEW EAR-CELLUM HS-17
- WC-9 - POLYOLIFIN DIRECT GLUE- DESIGNTEX-CADUM TOO-6385-105
- WC-10 - POLYOLIFIN DIRECT GLUE-KOROSEAL-KINGSTON-7002-15
- WC-11 - POLYOLIFIN DIRECT GLUE- DESIGNTEX-NODUM-6385-102
- WC-12 - POLYOLIFIN DIRECT GLUE- DESIGNTEX-MARCASTE-#6383-102

### PAINT

- P-1 - PITTSBURGH PAINTS- #B-104
- P-2 - PITTSBURGH PAINTS- #B-178
- P-3 - PITTSBURGH PAINTS- #E-238
- P-4 - ZOLATONE, #0-0470
- P-5 - CRAFTON, #4-A84
- P-6 - SHERMAN WILLIAMS- #135
- P-7 - DEVOE PAINT #C22-2 WHITEWASH

### WALL BASE

- B-1 2-1/2" STRAIGHT RUNNER BASE- ALLSTATE #10
- B-2 2-1/2" COVE RUNNER BASE- ALLSTATE #10
- B-3 4" CERAMIC TILE COVE BASE- DALITILE-GRAN-#493
- B-4 4" WOOD BASE TO MATCH WOOD 1
- B-5 4" STONE TO MATCH STONE 1

### CARPET

- CP-T-1 ROLLED GOODS, DIRECT GLUE - INTERFACE-TITAN- COLOR#1838 OTARI
- CP-T-2 ROLLED GOODS, DIRECT GLUE - INTERFACE- TONAL-#2901 BARK
- CP-T-3 CARPET TILE, DIRECT GLUE - INTERFACE- SAMPLER #240172-018-BASE STYLE-#163102500 VININGS 26Z
- CP-T-4 CARPET TILE- INTERFACE- CROSSTITCH-#1291 SAMPLER

### RESILIENT FLOORING

- VCT-1 12" X 12" VCT TILE - TARBETT-#2026
- VCT-2 12" X 12" VCT TILE - TARBETT-#2014
- VCT-3 12" X 12" VCT TILE- FORBO-ANTI-DISSIPATIVE- #2204

### PLASTIC SURFACES

- PS-1 ECO SURFACES #102- WHITE DUST
- PS-2 ECO SURFACES #113- BLACK & AM

### PLASTIC LAMINATE

- PL-1 NEVADA-SILVERLINE MAUTELINK TEXTURED- #M1000
- PL-2 NEVADA-PAPER SOLEIL TEXTURED- #M1-2-17

### WOOD VENEER

- WD-1 WOOD CWD- WOOD VENEER PANEL - QUARTERED MAHOG

### CERAMIC TILE

- CT-1 8"X8" CERAMIC TILE- DALITILE-GRAY-#400
- CT-2 8"X8" CERAMIC TILE- DALITILE-HAN-#400
- CT-3 24"X24" CERAMIC TILE-DALITILE-BRICK MARBLE-#C-17

### STONE FLOORING

- STM-1 STONE 1 STIN 10"-18" BLACK IMPALA FLAMED AND BASE, MUD SET.
- STM-2 STONE 2 STIN 20"-18" BLACK IMPALA, POLISHED
- STM-3 STONE 3 STIN 30"-18" JET MIST, POLISHED

### CONCRETE FLOORING

- SC SEALED CONCRETE ICSI- CLEAR SEALER

## HARDWARE SCHEDULE

### SET #1

#### LEVER LOCKSET (PRIVACY LOCK INSIDE RESTROOMS)

#### BUTT HINGES

#### STEEL DOOR STOP

#### FLOOR DOOR STOP

#### SET #2

#### LEVER LOCKSET

#### BUTT HINGES

#### SILENCERS

#### FLOOR DOOR STOP

#### CONCEALED OVERHEAD CLOSER

#### SET #3

#### LEVER LOCKSET

#### BUTT HINGES

#### ILLUMINATOR

#### FLOOR DOOR STOP

#### CONCEALED OVERHEAD CLOSER

#### SET #4

#### LEVER LOCKSET

#### BUTT HINGES

#### ILLUMINATOR

#### FLOOR DOOR STOP

#### CONCEALED OVERHEAD CLOSER

#### SET #5

#### PAIR DOORS

#### LEVER LATSET

#### BUTT HINGES

#### STEEL DOOR STOP

#### CONCEALED OVERHEAD CLOSER

#### CONCEALED OVERHEAD CLOSER

#### SET #6

#### PAIR DOORS

#### LEVER LATSET

#### BUTT HINGES

#### STEEL DOOR STOP

#### CONCEALED OVERHEAD CLOSER

#### SET #7

#### PAIR DOORS

#### LEVER LATSET

#### BUTT HINGES

#### STEEL DOOR STOP

#### CONCEALED OVERHEAD CLOSER

#### SET #8

#### PAIR DOORS

#### LEVER LATSET

#### BUTT HINGES

#### STEEL DOOR STOP

#### CONCEALED OVERHEAD CLOSER

#### SET #9

#### PAIR DOORS

#### LEVER LATSET

#### BUTT HINGES

#### STEEL DOOR STOP

#### CONCEALED OVERHEAD CLOSER

#### SET #10

#### PAIR DOORS

#### LEVER LATSET

#### BUTT HINGES

#### STEEL DOOR STOP

#### CONCEALED OVERHEAD CLOSER

#### SET #11

#### PAIR DOORS

#### LEVER LATSET

#### BUTT HINGES

#### STEEL DOOR STOP

#### CONCEALED OVERHEAD CLOSER

#### SET #12

#### PAIR DOORS

#### LEVER LATSET

#### BUTT HINGES

#### STEEL DOOR STOP

#### CONCEALED OVERHEAD CLOSER

#### SET #13

#### PAIR DOORS

#### LEVER LATSET

#### SET #20

#### PAIR DOORS

#### LEVER LATSET

#### BUTT HINGES

#### STEEL DOOR STOP

#### CONCEALED OVERHEAD CLOSER

#### SET #21

#### PAIR DOORS

#### LEVER LATSET

#### BUTT HINGES

#### STEEL DOOR STOP

#### CONCEALED OVERHEAD CLOSER

#### SET #22